
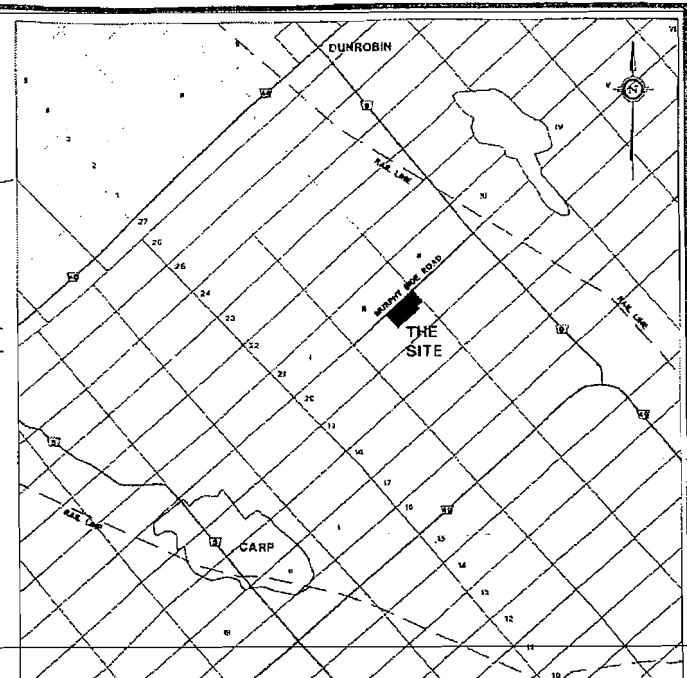


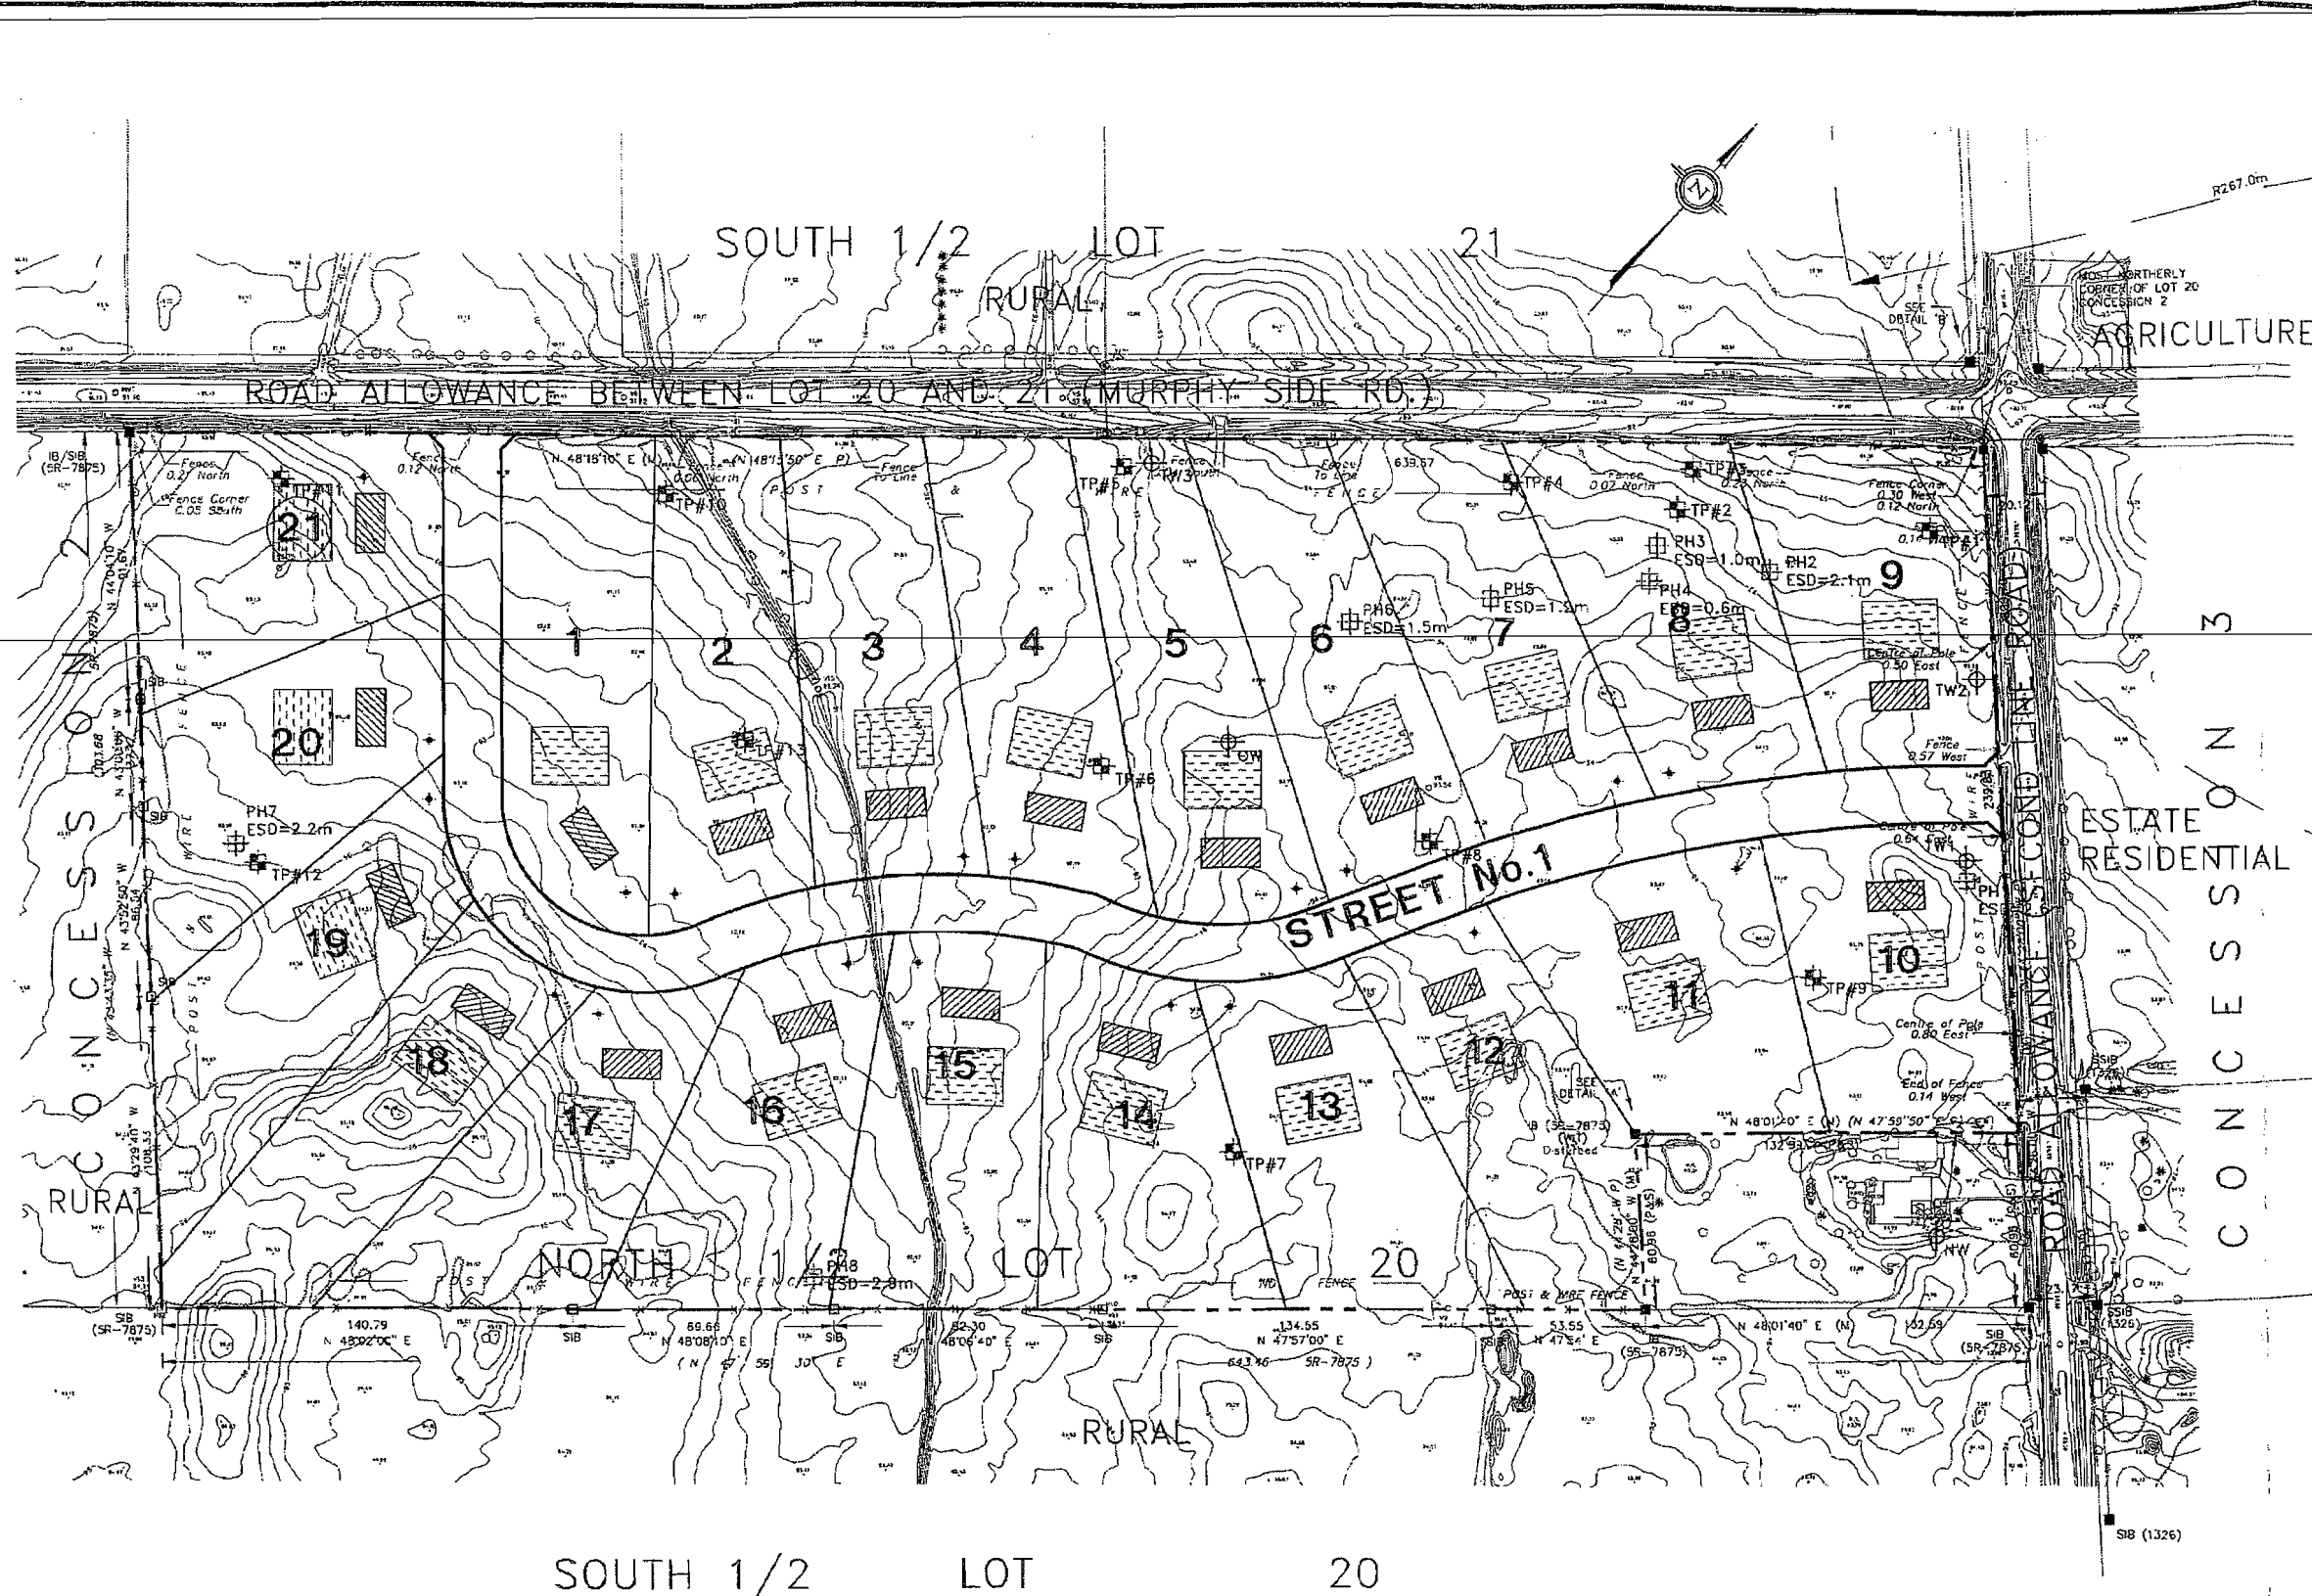

KEY PLAN
SCALE: N.T.S.

- LEGEND:**
- LEACHING BED LOCATION
AREA 525m² (typ.)
 - HOUSE LOCATION
186m² (2,000sq ft)
(typ.)
 - PROPOSED WELL LOCATION
 - PH1
PROBE HOLE
(APPROXIMATE LOCATION)
 - ESD=1.2m
EXCAVATED SOIL DEPTH
 - TP
TEST PIT LOCATION
(APPROXIMATE LOCATION)
 - TW1
TEST WELL LOCATION
(APPROXIMATE LOCATION)

Figure 1

Notes:

Approved

CLIENT
Mr. ZBIGNIEW HAUDEROWICZ

PROJECT
RAVEN VIEW ESTATES


DRAWING TITLE
HYDROGEOLOGICAL AND TERRAIN ANALYSIS - SITE PLAN

SIMMERING & ASSOCIATES LTD
CONSULTING ENGINEERS

SCALE: 1:2500 DATE: 10/02/04
DESIGN: Y.C. CHECKED: D.G.M.
DRAWN: M.L.F. PLOT: 1 = 1 DWG. 03-1497-HTA REV.

NO.	REVISIONS	DATE	INITIAL	ENG.

NOTES: DISTANCES SHOWN ON THIS PLAN ARE IN METRES AND CAN BE CONVERTED TO FEET BY DIVIDING BY 0.3048

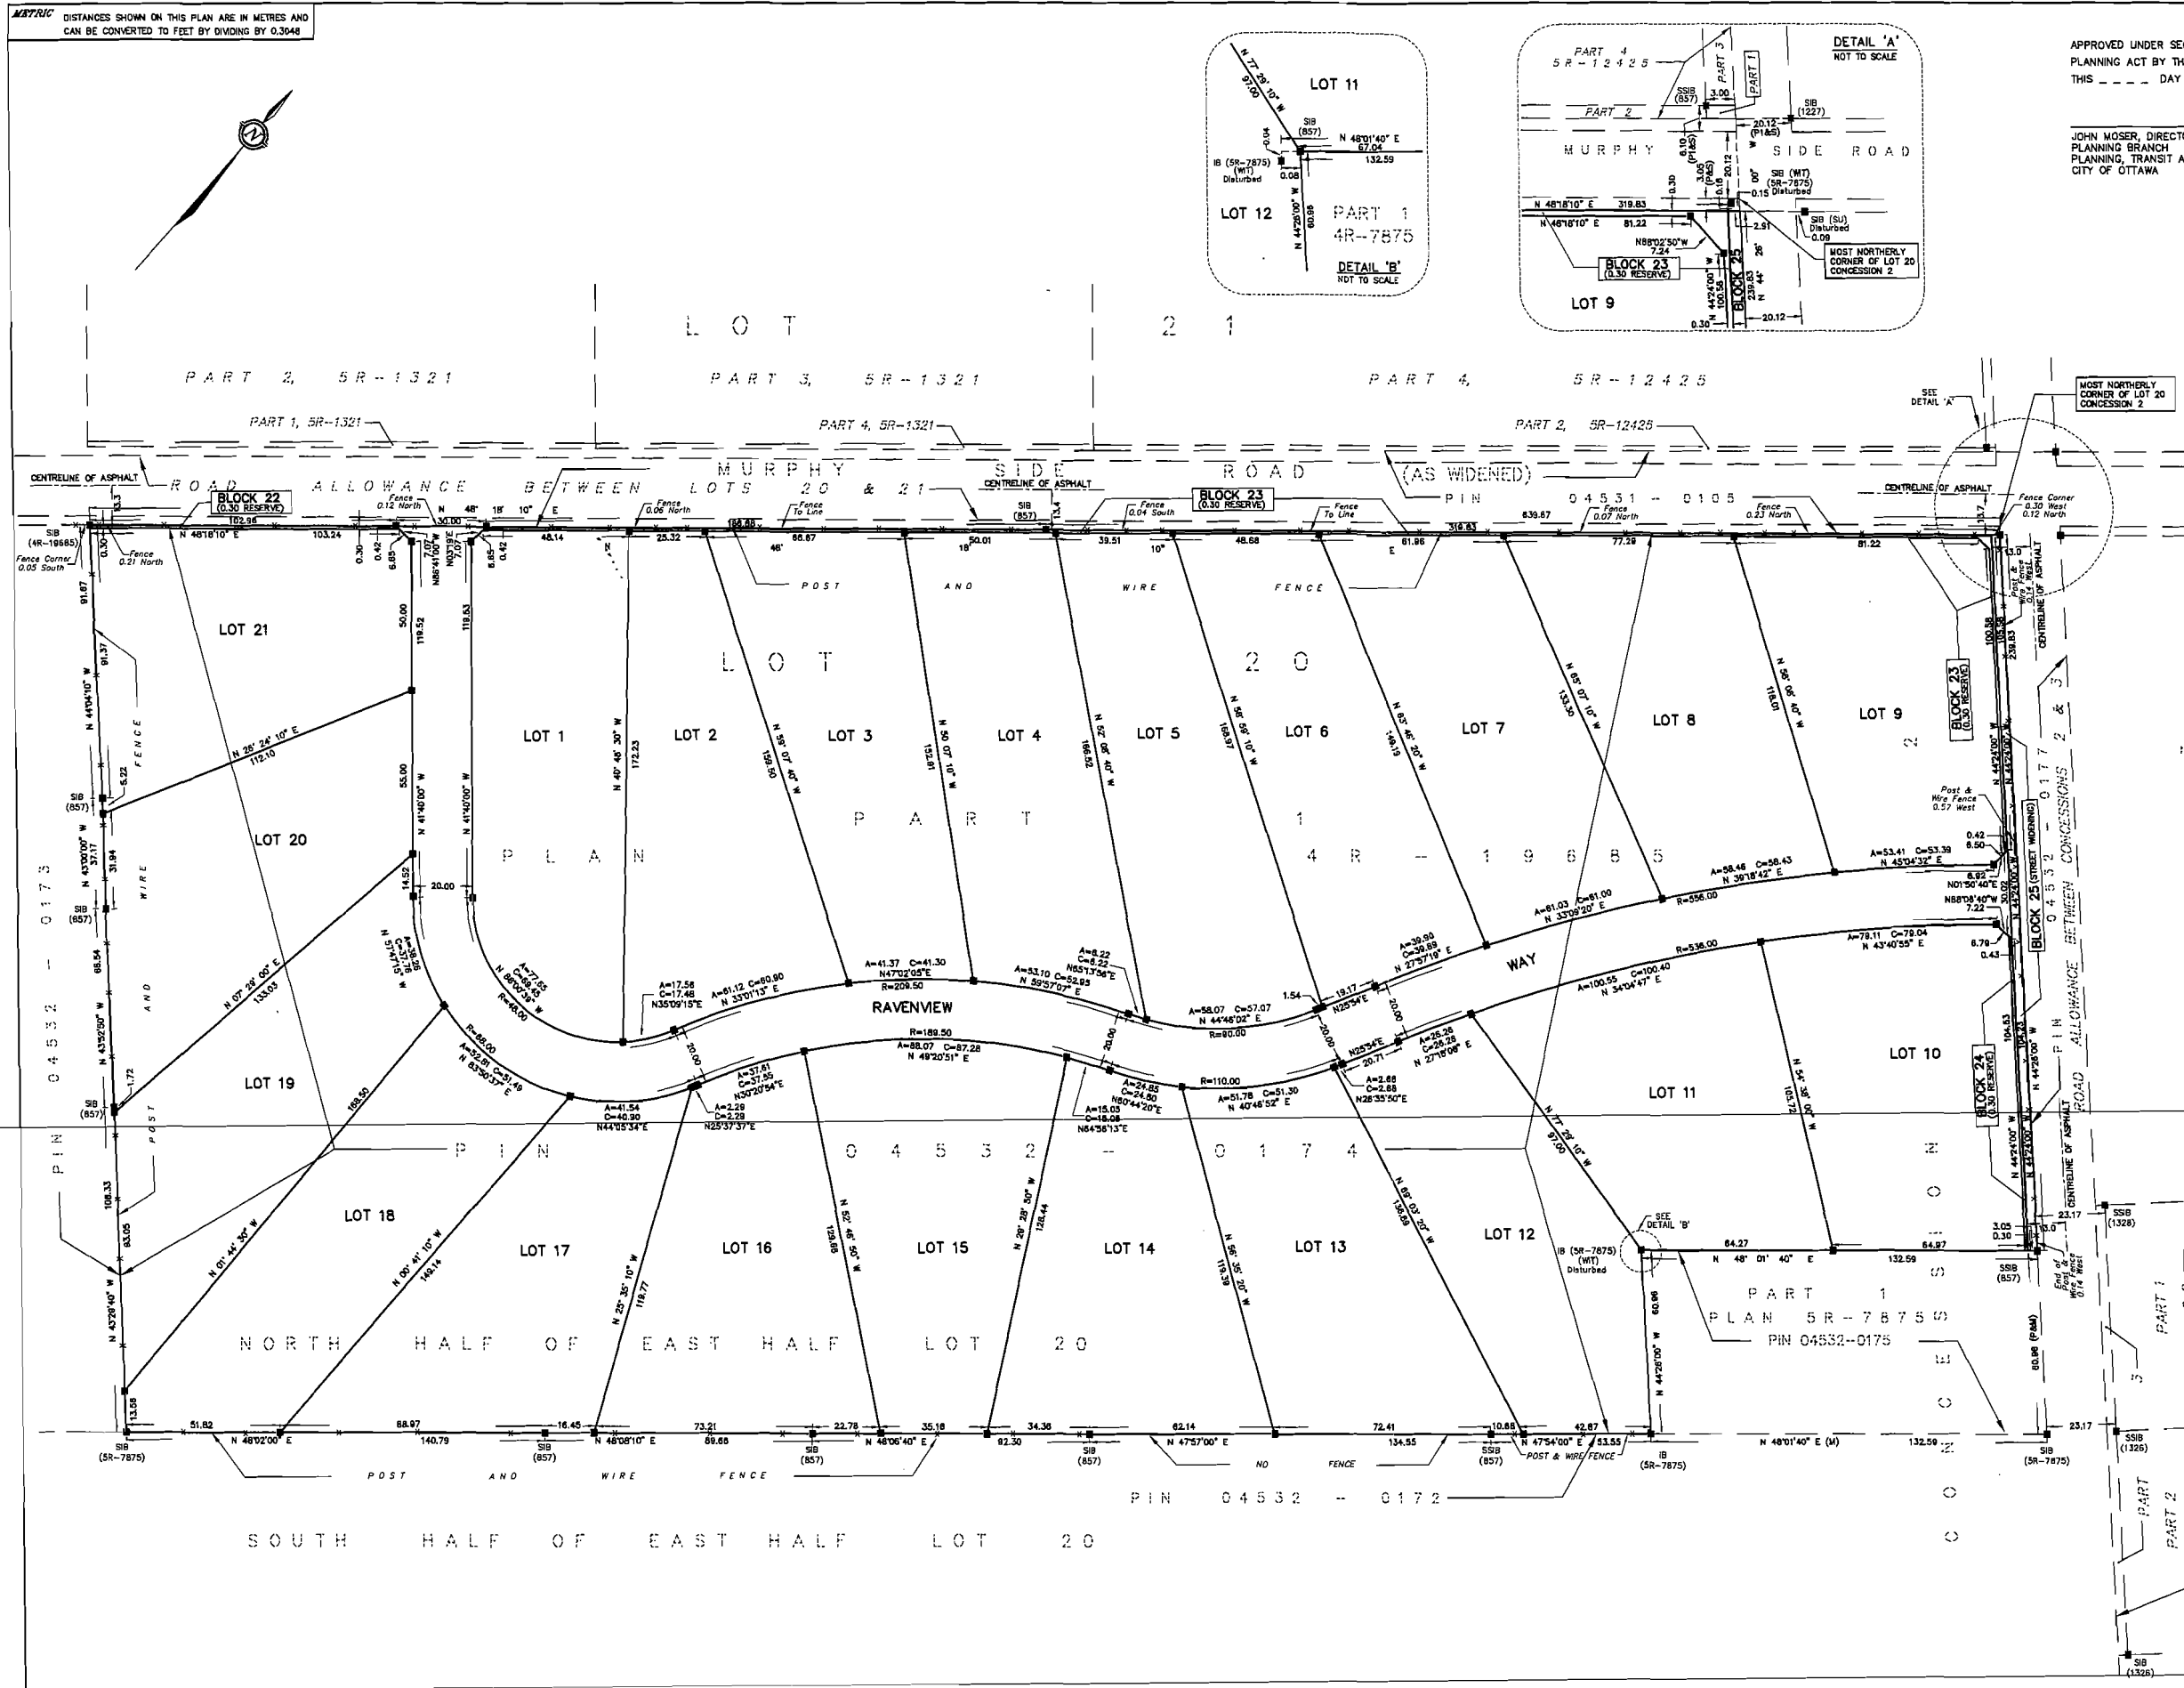

PLAN 4M-

APPROVED UNDER SECTION 51 OF THE PLANNING ACT BY THE CITY OF OTTAWA THIS DAY OF

JOHN MOSER, DIRECTOR PLANNING BRANCH PLANNING, TRANSPORT AND THE ENVIRONMENT CITY OF OTTAWA

I certify that this Plan is registered in the Land Registry Office for the Land Titles Division of Ottawa-Carleton N° 4 at o'clock on the day of and entered in the register for Property Identifier 04532-0174 and required consents are registered as Plan Document N°

Land Registrar

THIS PLAN COMPREHENDS ALL OF THE LAND IDENTIFIED BY PIN 04532-0174.

PLAN OF SURVEY OF NORTH 1/2 OF EAST 1/2 OF LOT 20 CONCESSION 2 GEOGRAPHIC TOWNSHIP OF MARCH FORMERLY CITY OF KANATA NOW CITY OF OTTAWA

SCALE 1:1000 0 10 20 30 40 50 60 70 80 90 100 metres

FAIRHALL, MOFFATT & WOODLAND LIMITED ONTARIO LAND SURVEYORS

NOTES: BEARINGS ARE GRID BEARINGS AND ARE DERIVED FROM HORIZONTAL CONTROL MONUMENTS 019791104 (N 5027428.698 E 344076.833) AND 019791108 (N 5027309.059 E 343958.800) AND ARE REFERRED TO THE CENTRAL MERIDIAN 76°30' W LONGITUDE, ZONE 9 OF THE ONTARIO 3° WTM COORDINATE SYSTEM (NAD 83).

OWNER'S CERTIFICATE

THIS IS TO CERTIFY THAT: 1. LOTS 1 TO 21 BOTH INCLUSIVE, THE STREET, NAMELY RAVENVIEW WAY, STREET WIDENING, NAMELY BLOCK 25, AND RESERVES NAMELY BLOCKS 22 TO 24, BOTH INCLUSIVE, HAVE BEEN LAID OUT IN ACCORDANCE WITH OUR INSTRUCTIONS. 2. THE STREET AND STREET WIDENING ARE HEREBY DEDICATED TO THE CITY OF OTTAWA AS PUBLIC HIGHWAYS.

DATED THIS DAY OF 2008

I HAVE THE AUTHORITY TO SIGN THE CORPORATION

SURVEYOR'S CERTIFICATE

I CERTIFY THAT: 1. THIS SURVEY AND PLAN ARE CORRECT AND IN ACCORDANCE WITH THE SURVEYORS ACT, THE SURVEYORS ACT, THE LAND TITLES ACT AND THE REGULATIONS MADE UNDER THEM. 2. THE SURVEY WAS COMPLETED ON

DATE JOHN H. GUTHRIE ONTARIO LAND SURVEYOR

LEGEND

- - SURVEY MONUMENT SET
- - SURVEY MONUMENT FOUND
- SIB - STANDARD IRON BAR
- SSB - SHORT STANDARD IRON BAR
- IB - IRON BAR
- (P) - PLAN SR-7875
- (P1) - PLAN SR-12425
- (S) - SET
- (M) - MEASURED
- (857) - FAIRHALL, MOFFATT & WOODLAND LIMITED, O.L.S.
- (SU) - SOURCE UNKNOWN
- (1227) - L. E. ROSS, O.L.S.
- (1326) - W. ROSS TAGGART SURVEYING LTD.
- PIN - PROPERTY IDENTIFIER NUMBER
- (WT) - WITNESS

Fairhall Moffatt & Woodland

Surveying and Land Information Services 333 TRENCH MOUNTAIN DRIVE, KANATA, ONTARIO K2M 1K7 TEL: (613) 591-0800 FAX: (613) 591-1455 www.fmw.com

JOB No. E47500 FILE No. REFERENCE No. 166 - 2 - MARCH 2008